


図面2

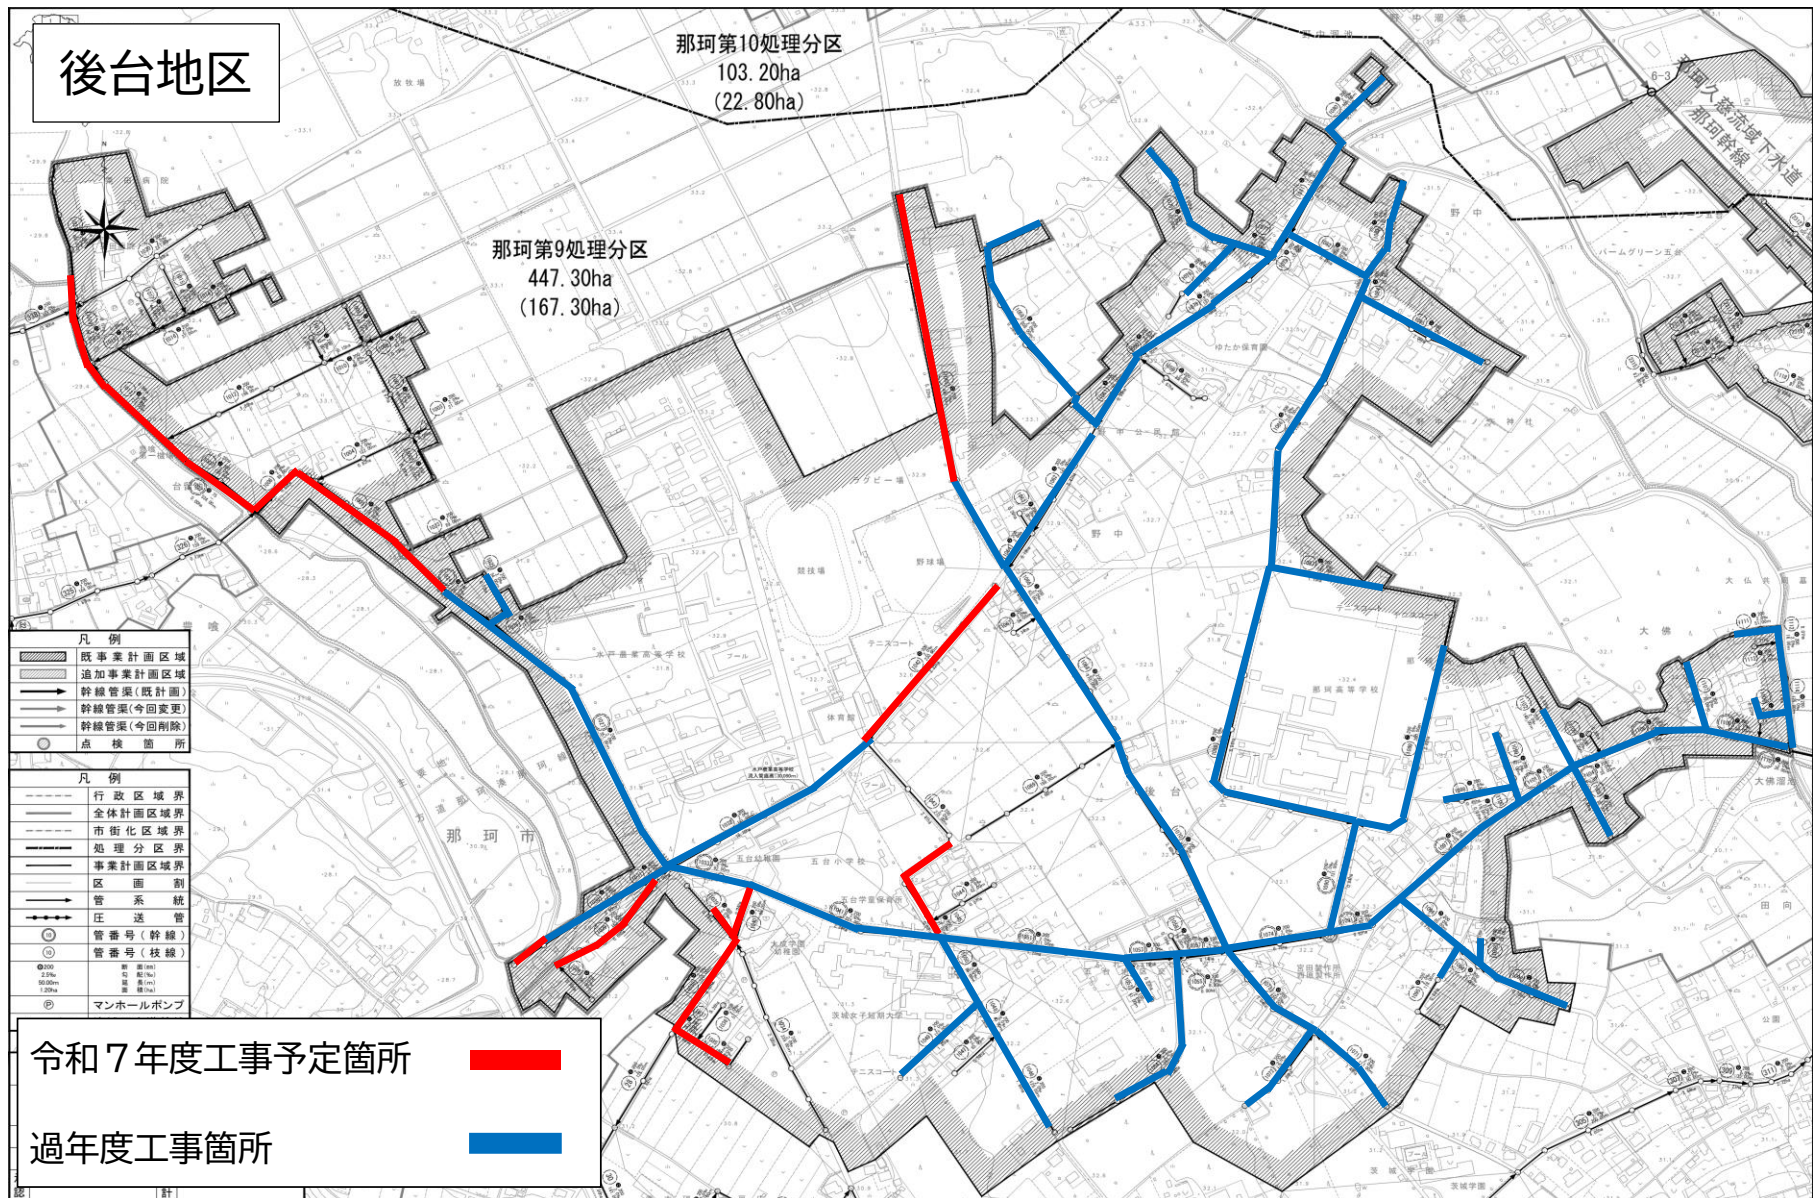

[illegible]

11/11

那珂第8处理分区
135.60ha